

GILMER SITE
DARDENNE PRAIRIE, MISSOURI

Revisions:

Date	Description	No.

Drawn: LWH
Checked: JAS


loomisAssociates

landscapedesignplanners
707 Spirit-40 Park Drive, Suite 105
Chesterfield, Missouri 63005-1094
Tel: 636.437.1177
E-mail: lisa@loomis-associates.com

Sheet Title: Landscape Plan


Sheet No: L-1

Date: 09/20/17
Job #: 936.003

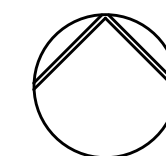

LANDSCAPE PLAN

SCALE 1"=50'

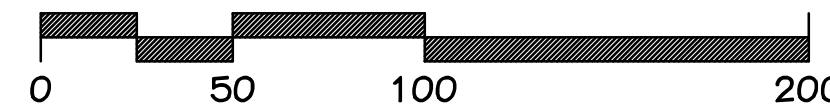


Legend:

Symbol	Description
	Reforestation Area

PLANTING SCHEDULE					
TREES					
SYMBOL	QUANTITY	BOTANICAL NAME	COMMON NAME	SIZE	REMARKS
A	17	Zeikova serrata "Green Vase"	Green Vase Zeikova	1.5" cal.	B&B
B	24	Quercus rubrum	Red Oak	1.5" cal.	B&B
C	12	Liriodendron tulipifera	Tuliptree	1.5" cal.	B&B
D	16	Quercus Alba	White Oak	1.5" cal.	B&B

- NOTES:
1. ALL MULCH TO BE DOUBLE GROUND BARK MULCH.
 2. SOD AS NOTED.
 3. SEED AS NOTED.
 4. TOPSOIL IN ALL DISTURBED LAWN AREAS AT 6" DEPTH.
 5. BED EDGES TO BE SPADE CUT.

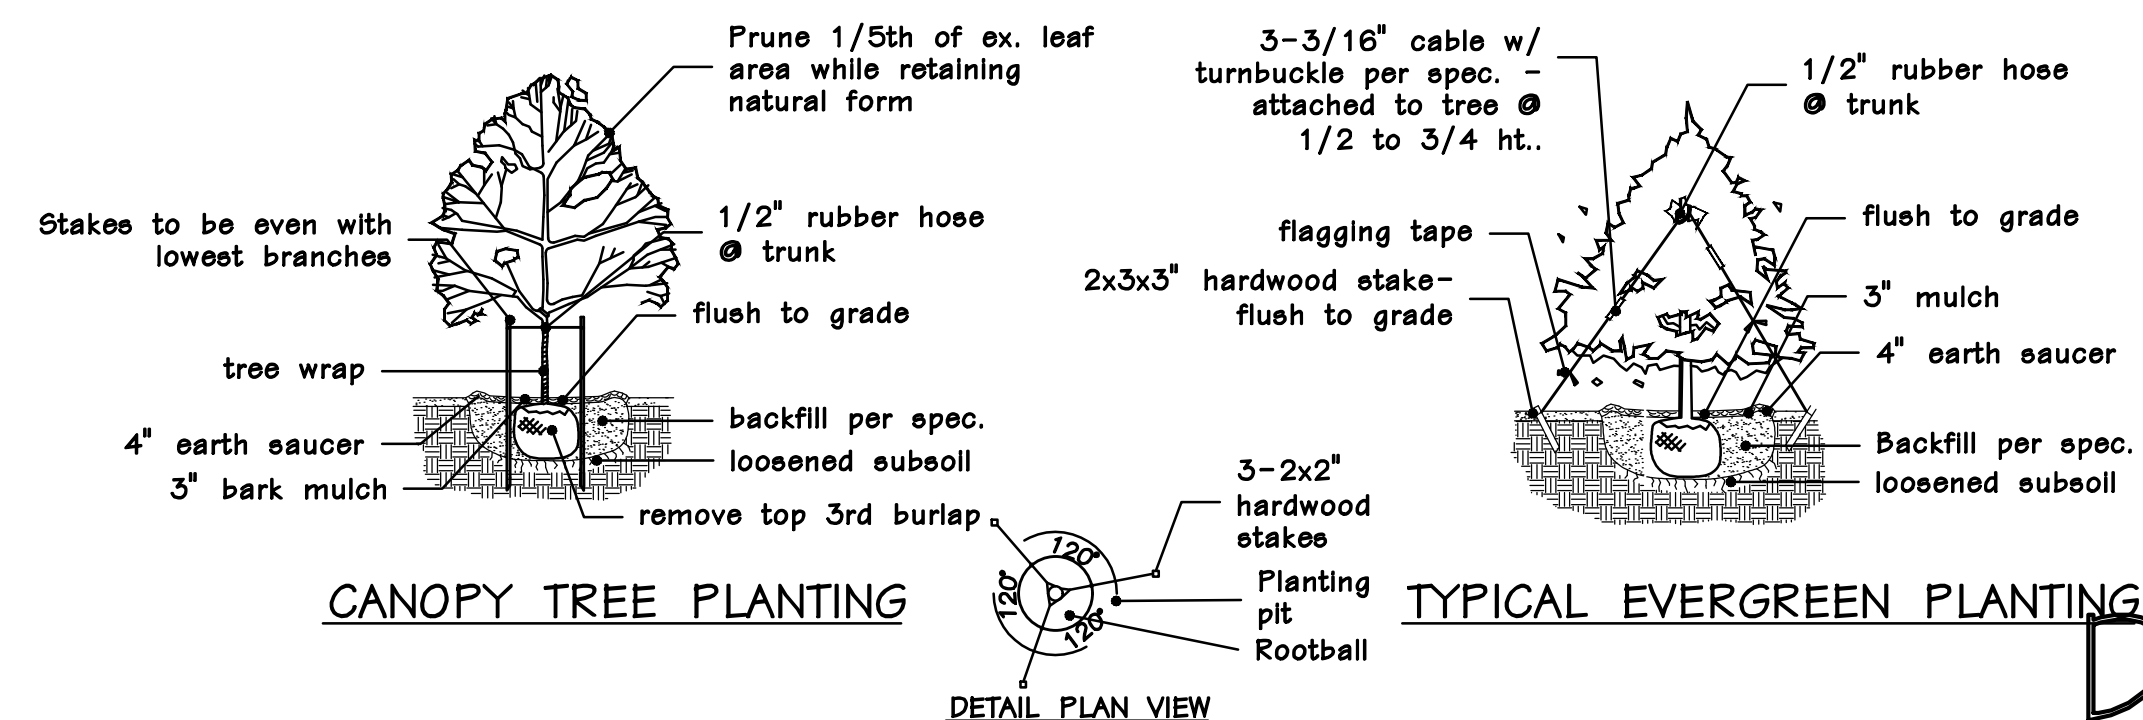

DRAFT